

HEALTH AND SAFETY INFORMATION
 IN ADDITION TO THE HAZARDS/RISKS NORMALLY ASSOCIATED WITH THE TYPES OF WORK DETAILED ON THIS DRAWING, NOTE THE FOLLOWING CONSTRUCTION:

MAINTENANCE/CLEANING/OPERATION.

DECOMMISSIONING/DEMOLITION.

Notes
STANDARD NOTES

1. THIS DRAWING IS TO BE READ IN CONJUNCTION WITH ALL OTHER DISCIPLINES, DRAWINGS, SCHEDULES AND SPECIFICATIONS, LEGENDS AND STANDARD DETAILS.
2. THIS DRAWING IS COPYRIGHT AND SHALL NOT BE REPRODUCED WITHOUT PERMISSION.
3. DIMENSIONS GOVERN ON ALL DRAWINGS AND DETAILS. SHOULD ANY DISCREPANCIES BE FOUND WITH THIS DRAWING AND ANY ASSOCIATED DRAWINGS OR SPECIFICATIONS THIS SHOULD BE BROUGHT TO THE ATTENTION OF THE M&E BUILDING SERVICES CONSULTANT IMMEDIATELY.
4. UNLESS OTHERWISE STATED ALL DIMENSIONS ARE IN MILLIMETRES.
5. DO NOT SCALE FROM THIS DRAWING.
6. DIMENSIONS TO BE CHECKED ON SITE BEFORE ANY WORK IS PUT IN HAND OR PREFABRICATED.
7. THIS DRAWING SHOULD ONLY BE USED FOR THE SPECIFIC SERVICES INTENDED.
8. THIS DRAWING SHOWS THE DESIGN INTENT ONLY. THE CONTRACTOR SHALL BE RESPONSIBLE FOR THE FULL CO-ORDINATION OF THE SERVICES INDICATED ON THIS AND ALL OTHER SERVICES DRAWINGS.
9. FINAL ACCESS AND SETTING OUT OF SERVICES SHALL BE AGREED BETWEEN THE ARCHITECT AND THE CONTRACTOR.
10. THE PROJECT NOTES ARE TO BE READ IN CONJUNCTION WITH ALL RELEVANT TECHNICAL SPECIFICATIONS.
11. WHERE ELECTRICAL SERVICES PASS THROUGH FIRE COMPARTMENTATION CEILING VOIDS, FLOOR VOIDS AND STRUCTURAL WALLS THE CONTRACTOR SHALL SLEEVE/SEAL THE OPENING WITH AN ACOUSTIC AND FIRE SEALANT APPROVED BY THE ARCHITECT.
12. THE CONTRACTOR SHALL REFER TO THE ARCHITECT'S DRAWINGS FOR DETAILS OF FIRE COMPARTMENTATION.

P01 S2 - STAGE 4	08/06/20	RC	DM
Rev Description	Date	Dm	Chd

STAGE 4

Status of drawing

BUROHAPPOLD ENGINEERING

Camden Mill
 Lower Bristol Road
 Bath BA2 3DQ
 UK



Tel: +44 (0)1225 320600
 Fax: +44 (0)870 787 4148
 Email: 036423@burohappold.com
 Web: www.burohappold.com

Architect **STUDIO LIBESKIND**
 Project **MAGGIE'S CENTRE - HAMPSTEAD**
 Drg Title **External Services**

Scales @ A1 1:200
 Drawn by RMC
 Drawing No. MCH-BHE-ZZ-00-DR-MX-8000

Job No. **036423**
 Checked by DM
 Date FEBRUARY 2018
 Revision

MCH-BHE-ZZ-00-DR-MX-8000 P01

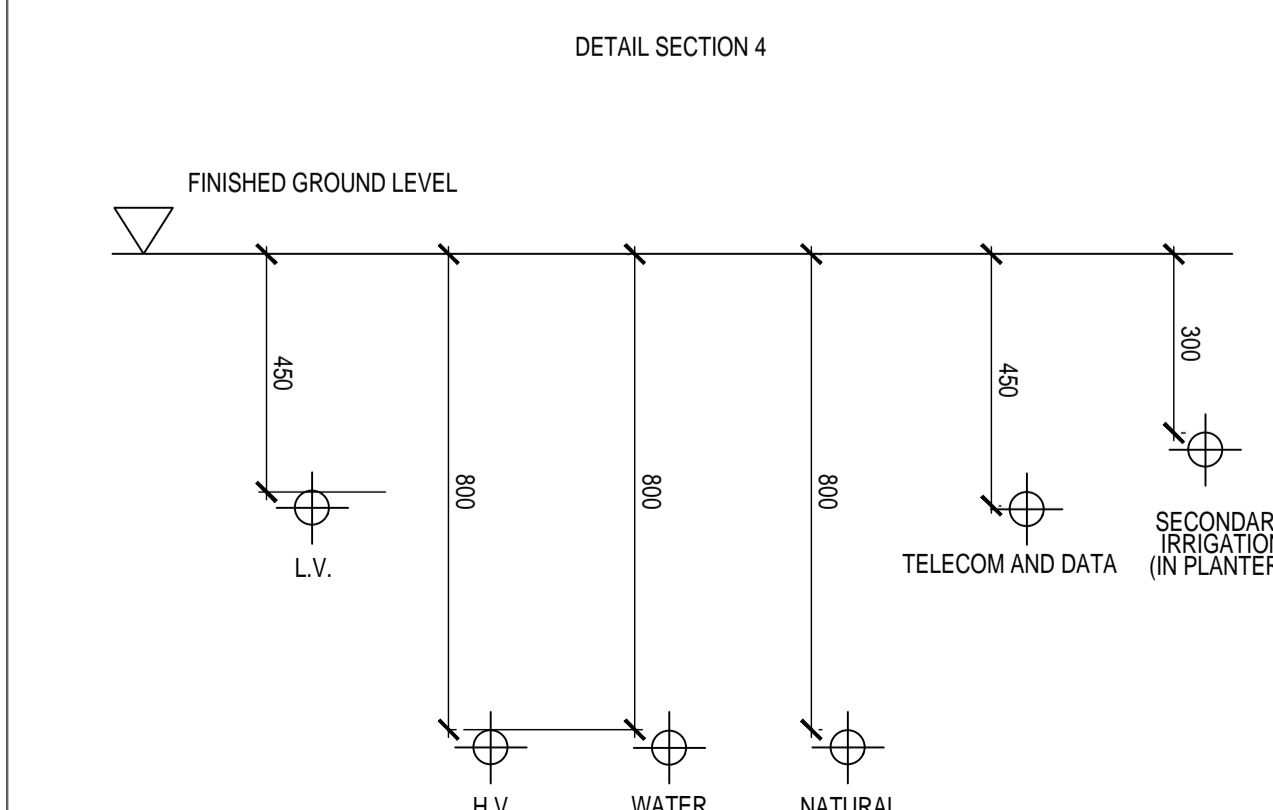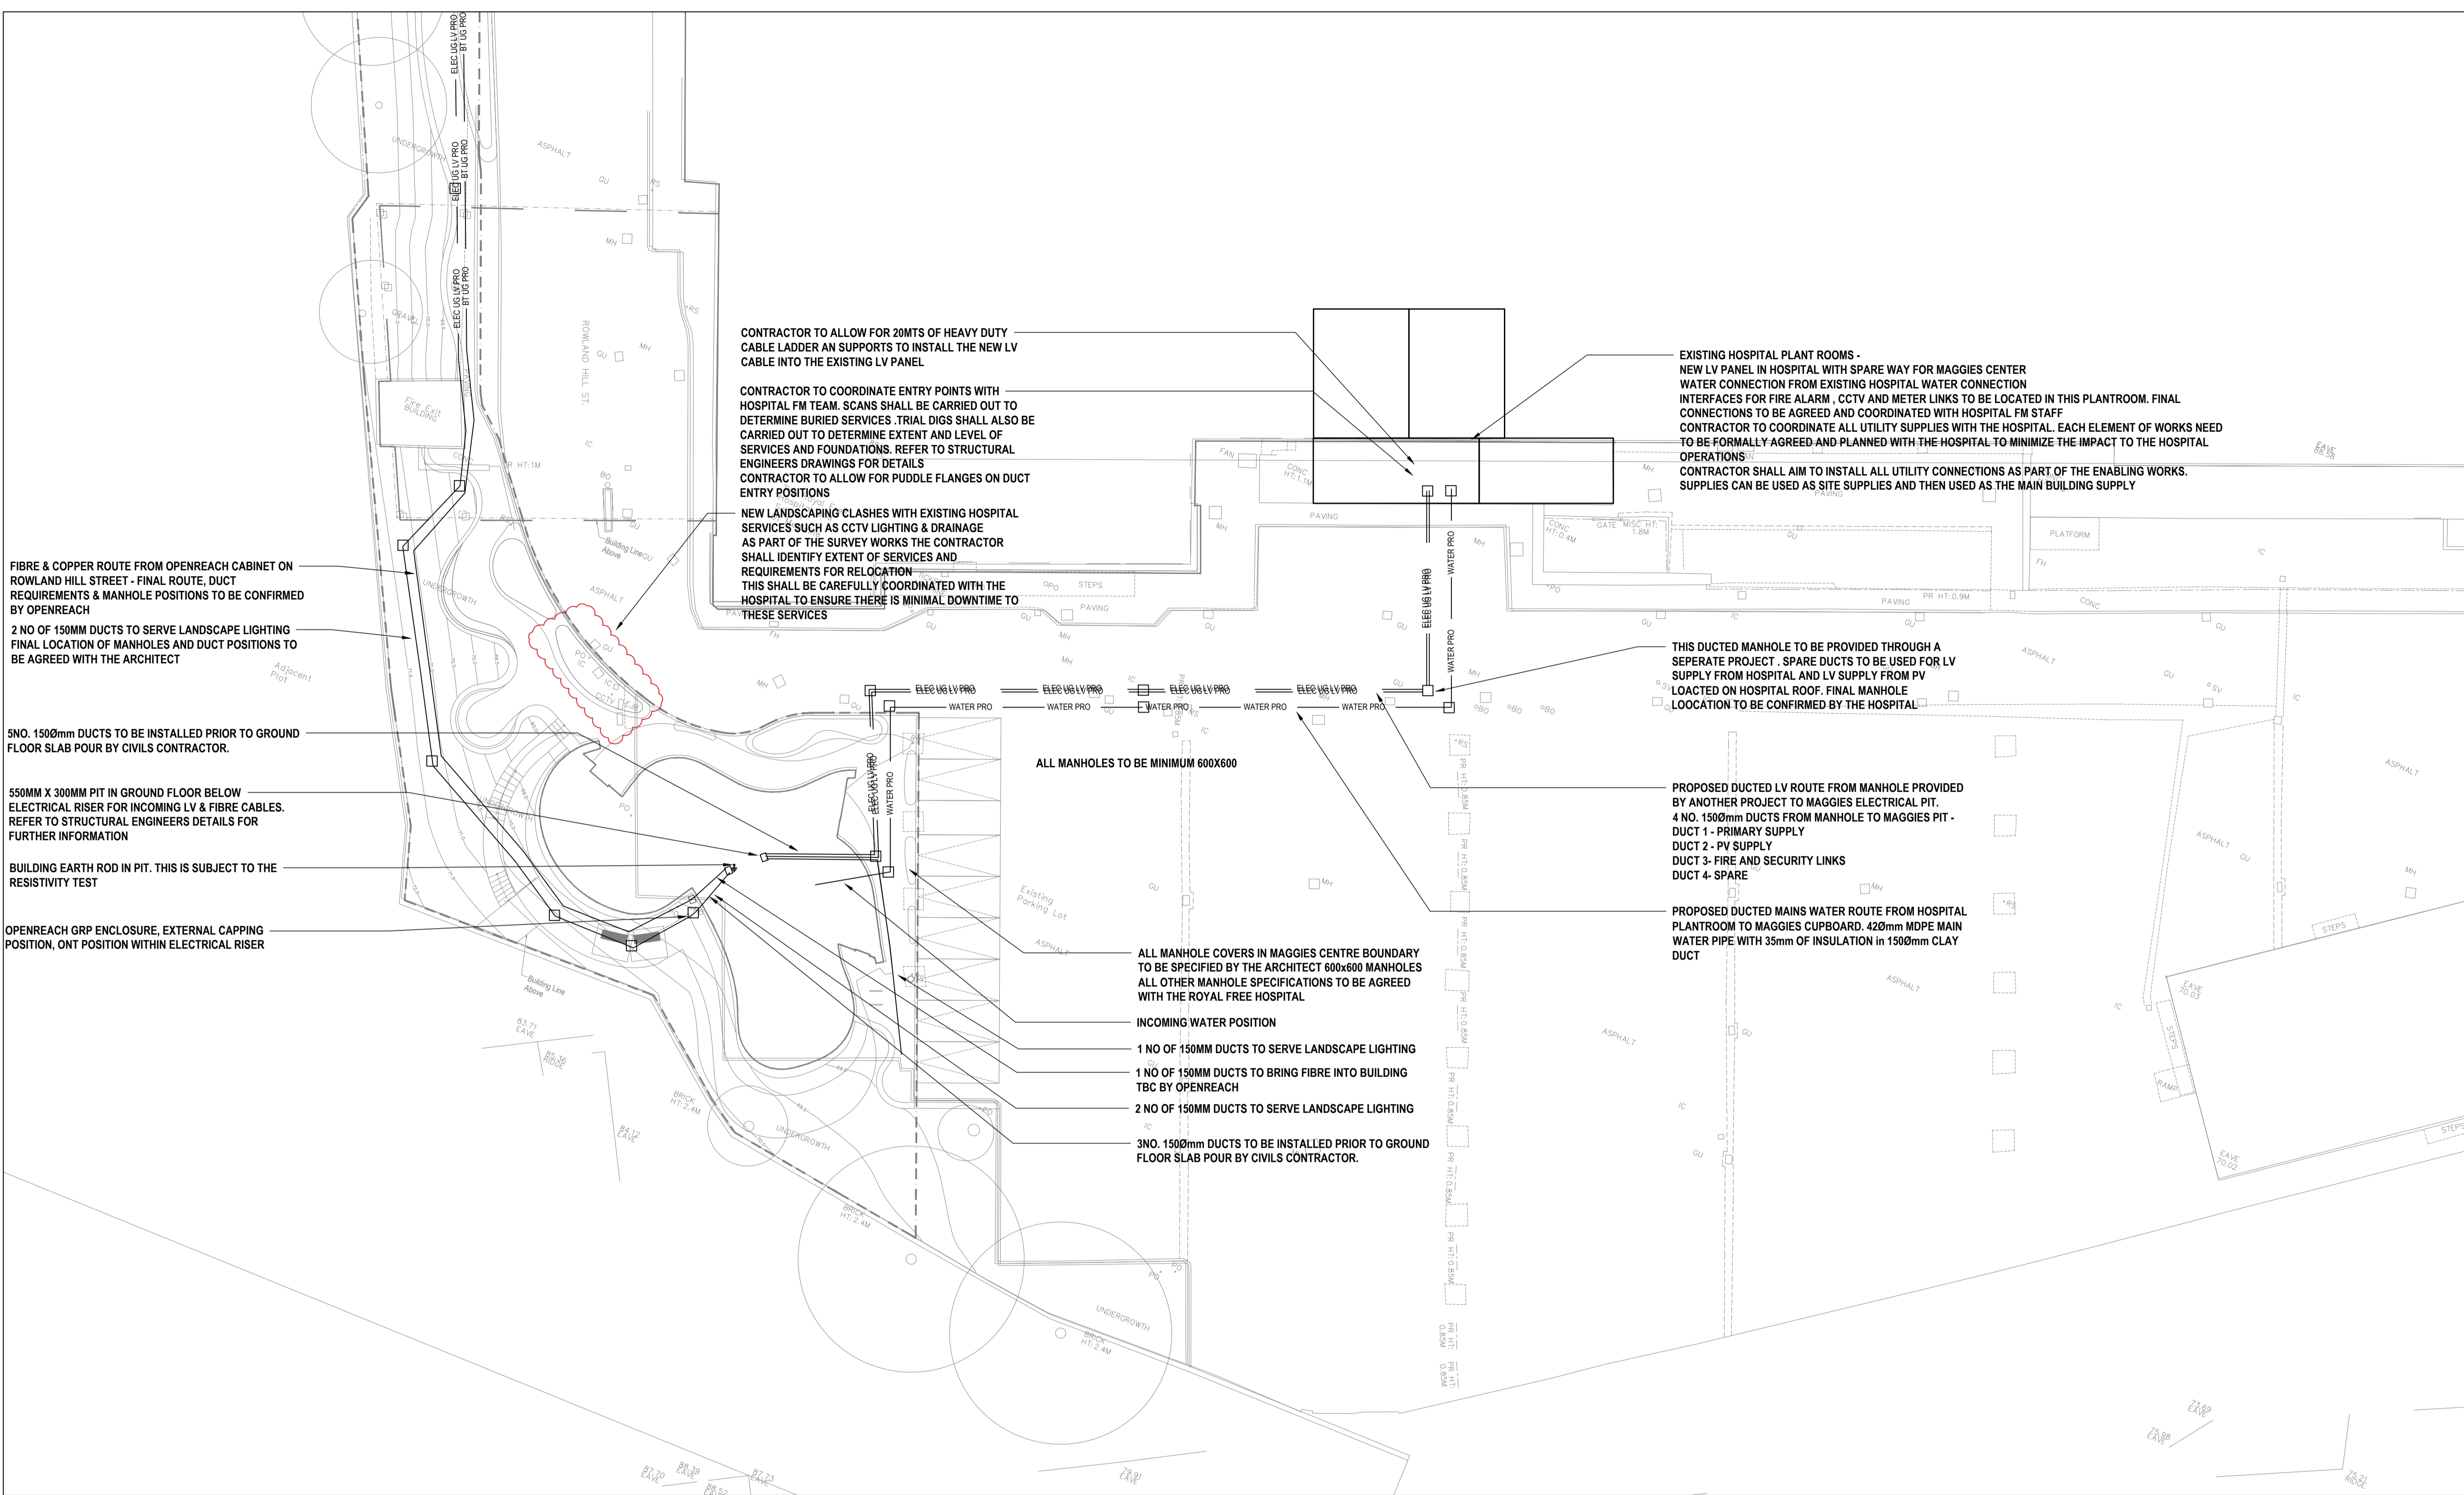

- NOTES:
1. DEPTHS ARE MINIMUM. CONTRACTOR TO COORDINATE WITH OTHER BURIED SERVICES BURIAL DEPTHS MAY BE INCREASED IN SPECIFIC AREAS.
 2. ALL SERVICES TO HAVE WARNING TAPE. BURIED 200mm ABOVE, CLEARLY STATING TYPE OF SERVICES.
 3. ALL DEPTHS ARE TO CROWN OF CABLE/PIPE/DUCT.
 4. ALL SERVICES UNDER ROADWAYS TO BE BELOW PAVEMENT CONSTRUCTION.

